

Existing Elevation Views




Waterfront Elevation



South Side Elevation



Street Elevation

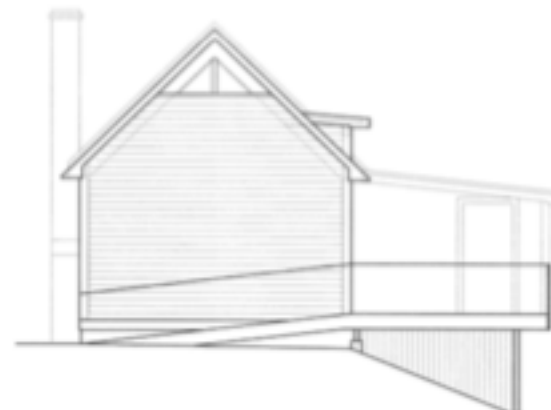

North Side Elevation

RECEIVED
AUGUST 6, 2014
Enterprise Builders, Inc.

Hamburg Cove Yacht Club 13 Cove Road, Old Lyme, CT 06371	DATE: 01.29.2014 REVISION: Exist.
Jonathan Gibbs ARCHITECT 11700 Ave. Old Lyme, CT 06371 Phone: 860.431.1234	Exist 2

Renovation Elevation Views



Waterfront Elevation



South Side Elevation

RECEIVED
AUGUST 6, 2004
Enterprise Builders, Inc.


Hamburg Cove
Yacht Club
13 Cove Road, Old Lyme, CT 06371

DATE: 8/6/04
BY: JG
SCALE: 1/8" = 1'-0"
SHEET: 7 OF 7

Jonathan Gibbs
ARCHITECT
13 Cove Road, Old Lyme, CT 06371
Phone: 860.439.1111

A2 7

Renovation Elevation Views

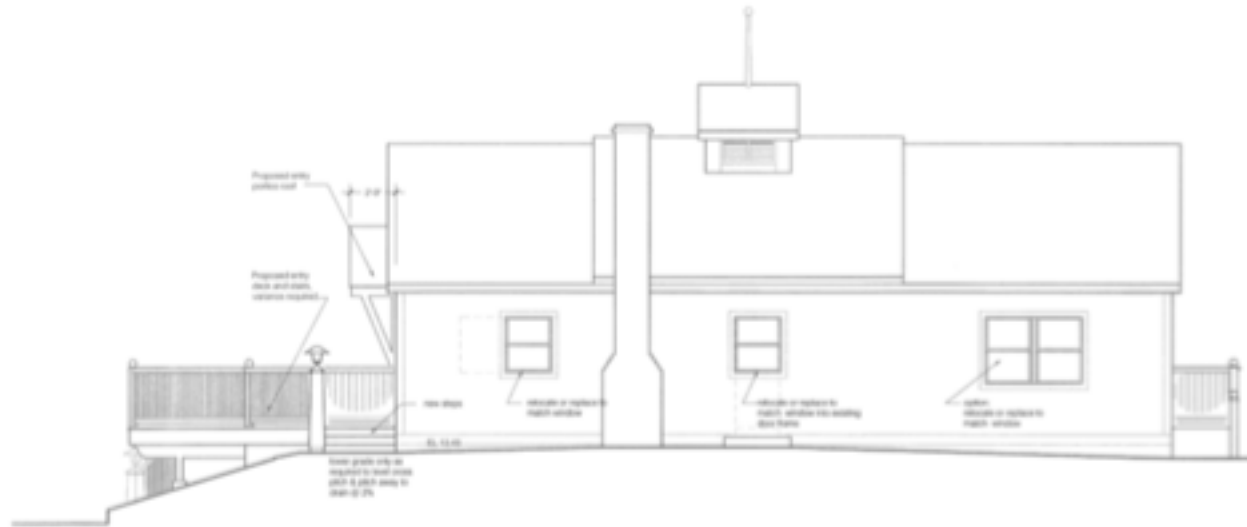


Street Elevation




North Side Elevation

RECEIVED
AUGUST 6, 2014
Enterprise Builders, Inc.

<p>Hamburg Cove Yacht Club</p> <p>13 Cove Road, Old Lyme, CT 06371</p>	<p>DATE: 03-24-2014 04-22-2014 & note & line clarity 05-16-2014</p>
<p>Jonathan Gibbs ARCHITECT</p> <p>1079 Main St. Old Lyme, CT 06371</p>	<p>A3</p> <p>8</p>

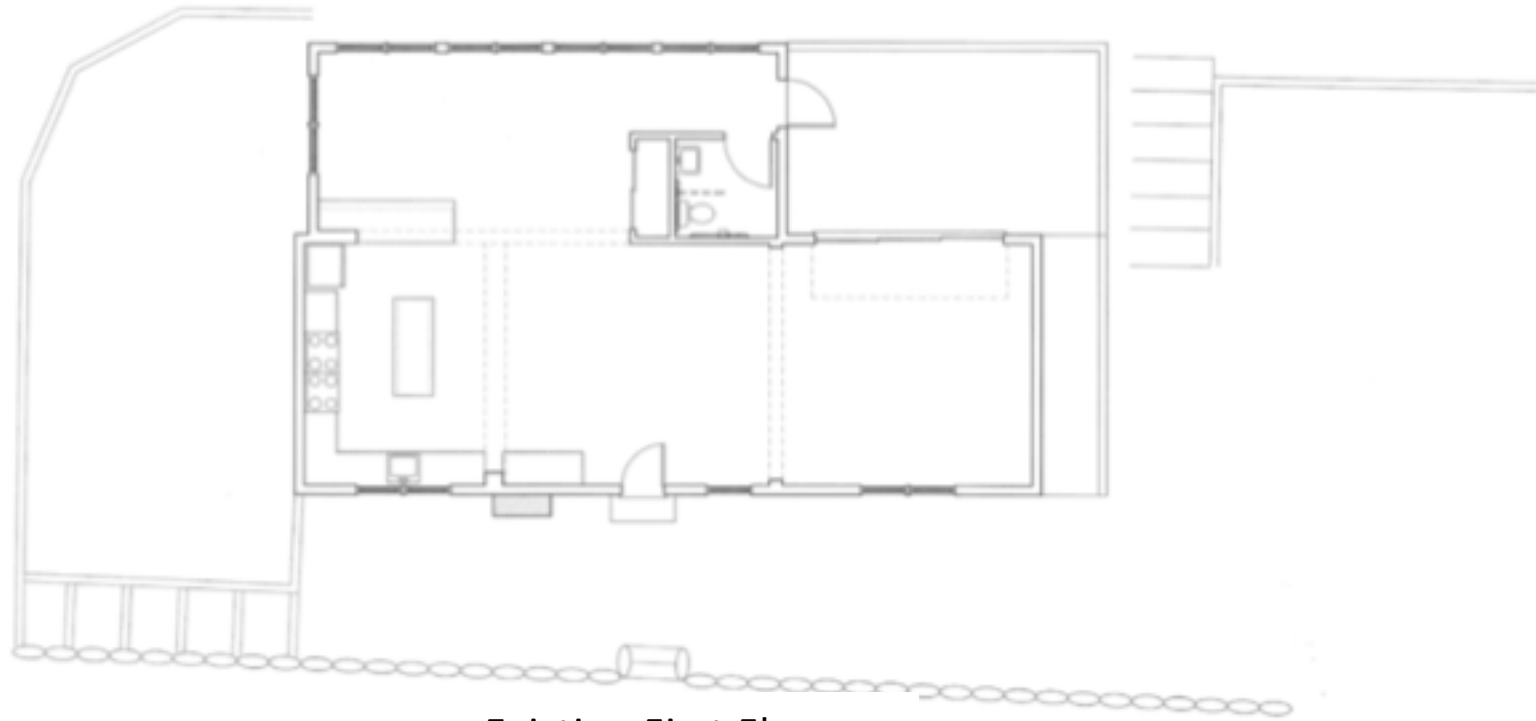

Existing First Floor

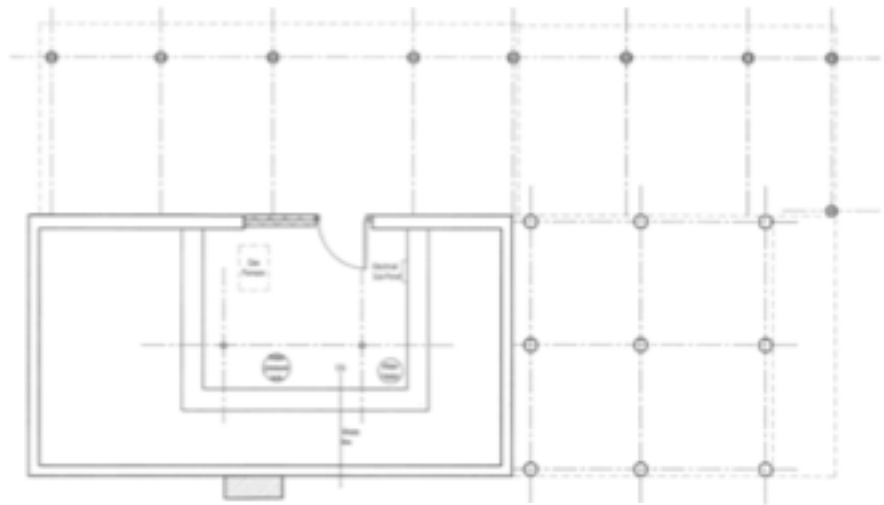

Existing Basement

Existing Plan View


RECEIVED
 AUGUST 6, 2014
 Enterprise Builders, Inc.

Hamburg Cove
 Yacht Club
 13 Cove Road, Old Lyme, CT 06371

DATE: 01.29.2014
 REVISION: Exist

Jonathan Gibbs
 ARCHITECT
 10 Park Ave.
 Old Lyme, CT 06371
 Phone: 860.439.1000

Exist 1

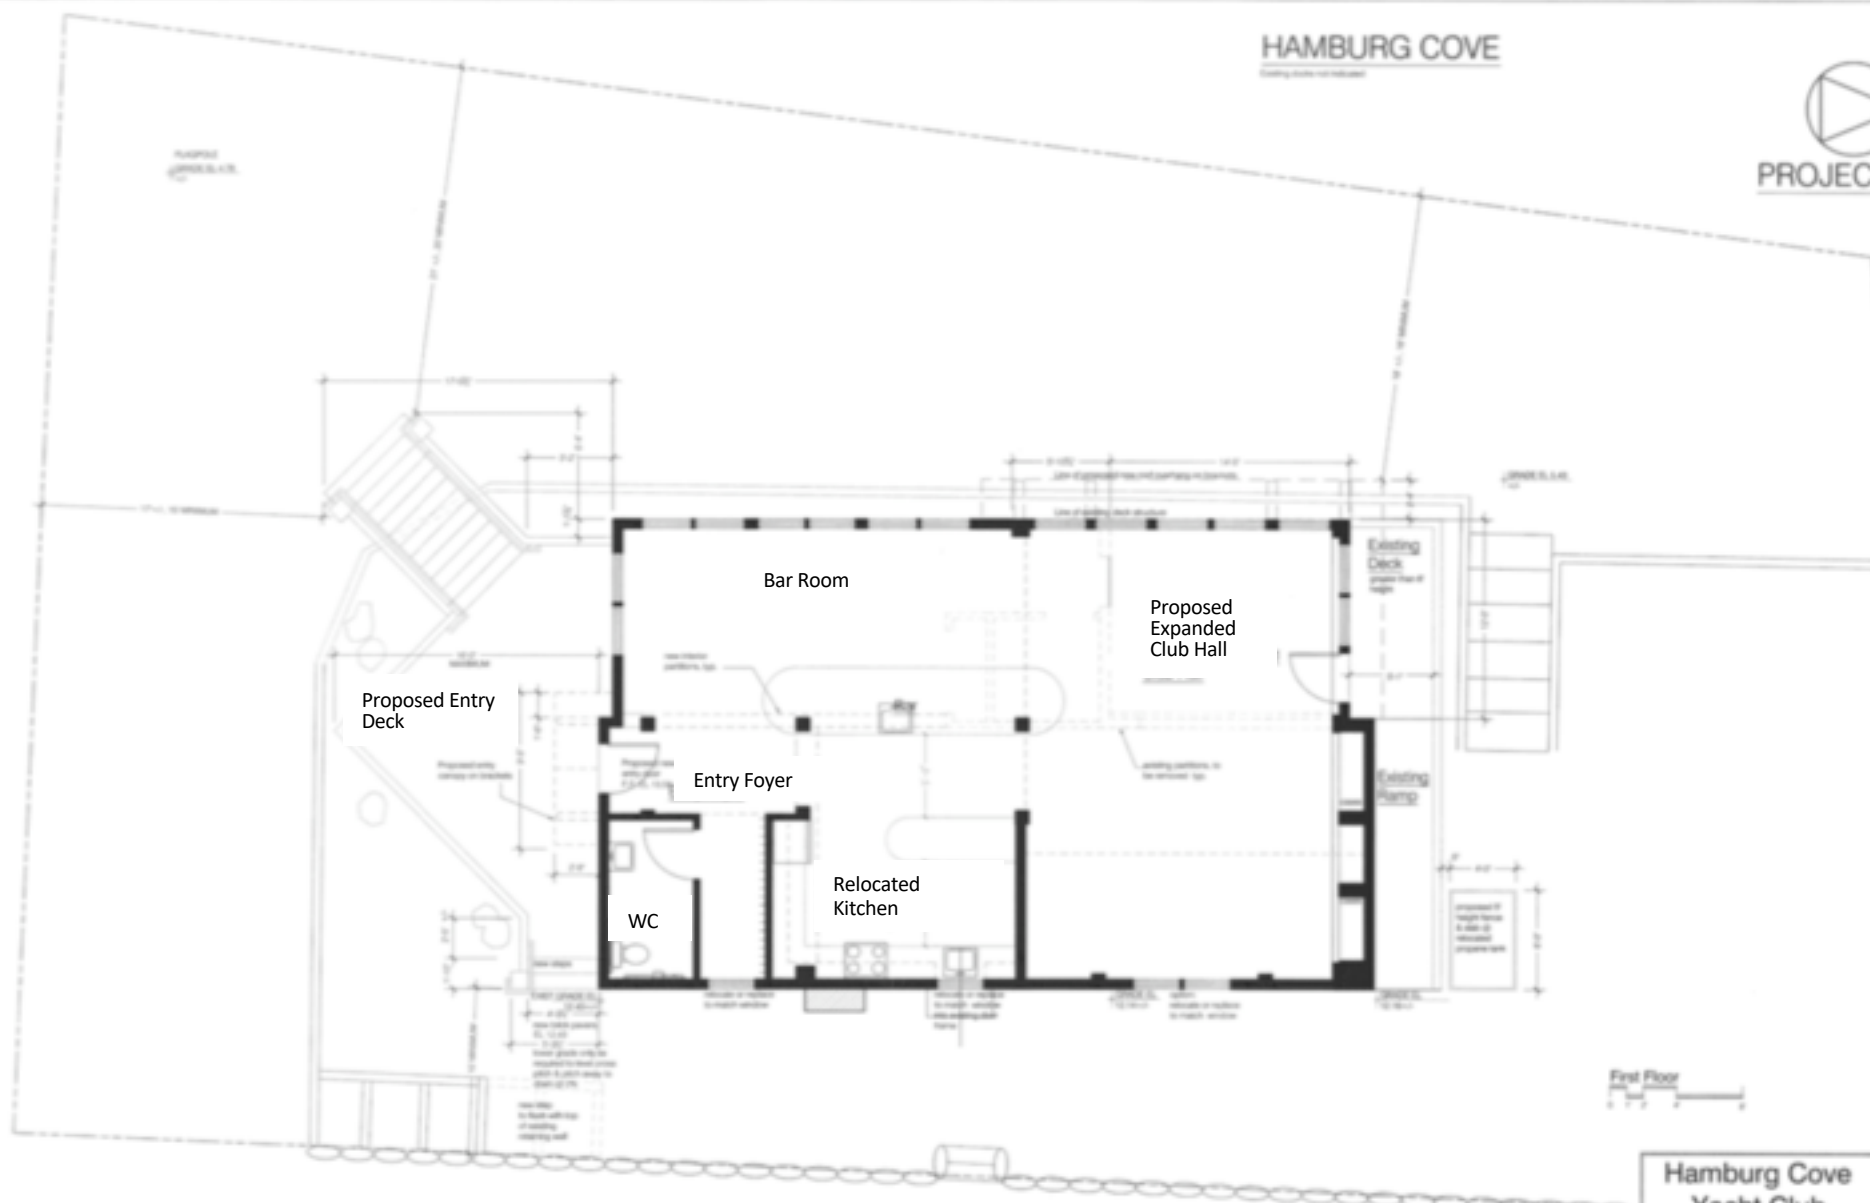


First Floor
0 1 2 3

RECEIVED
AUGUST 6, 2014
Enterprise Builders, Inc.

Renovation First Floor

COVE ROAD

Hamburg Cove Yacht Club 13 Cove Road, Old Lyme, CT 06371		08/11/14 08/12/14 08/13/14 08/14/14 08/15/14 08/18/14	(10 sheets) note & line clarity
Jonathan Gibbs ARCHITECT 13 Cove Road Old Lyme, CT 06371 Phone: 860-431-1100		A1	

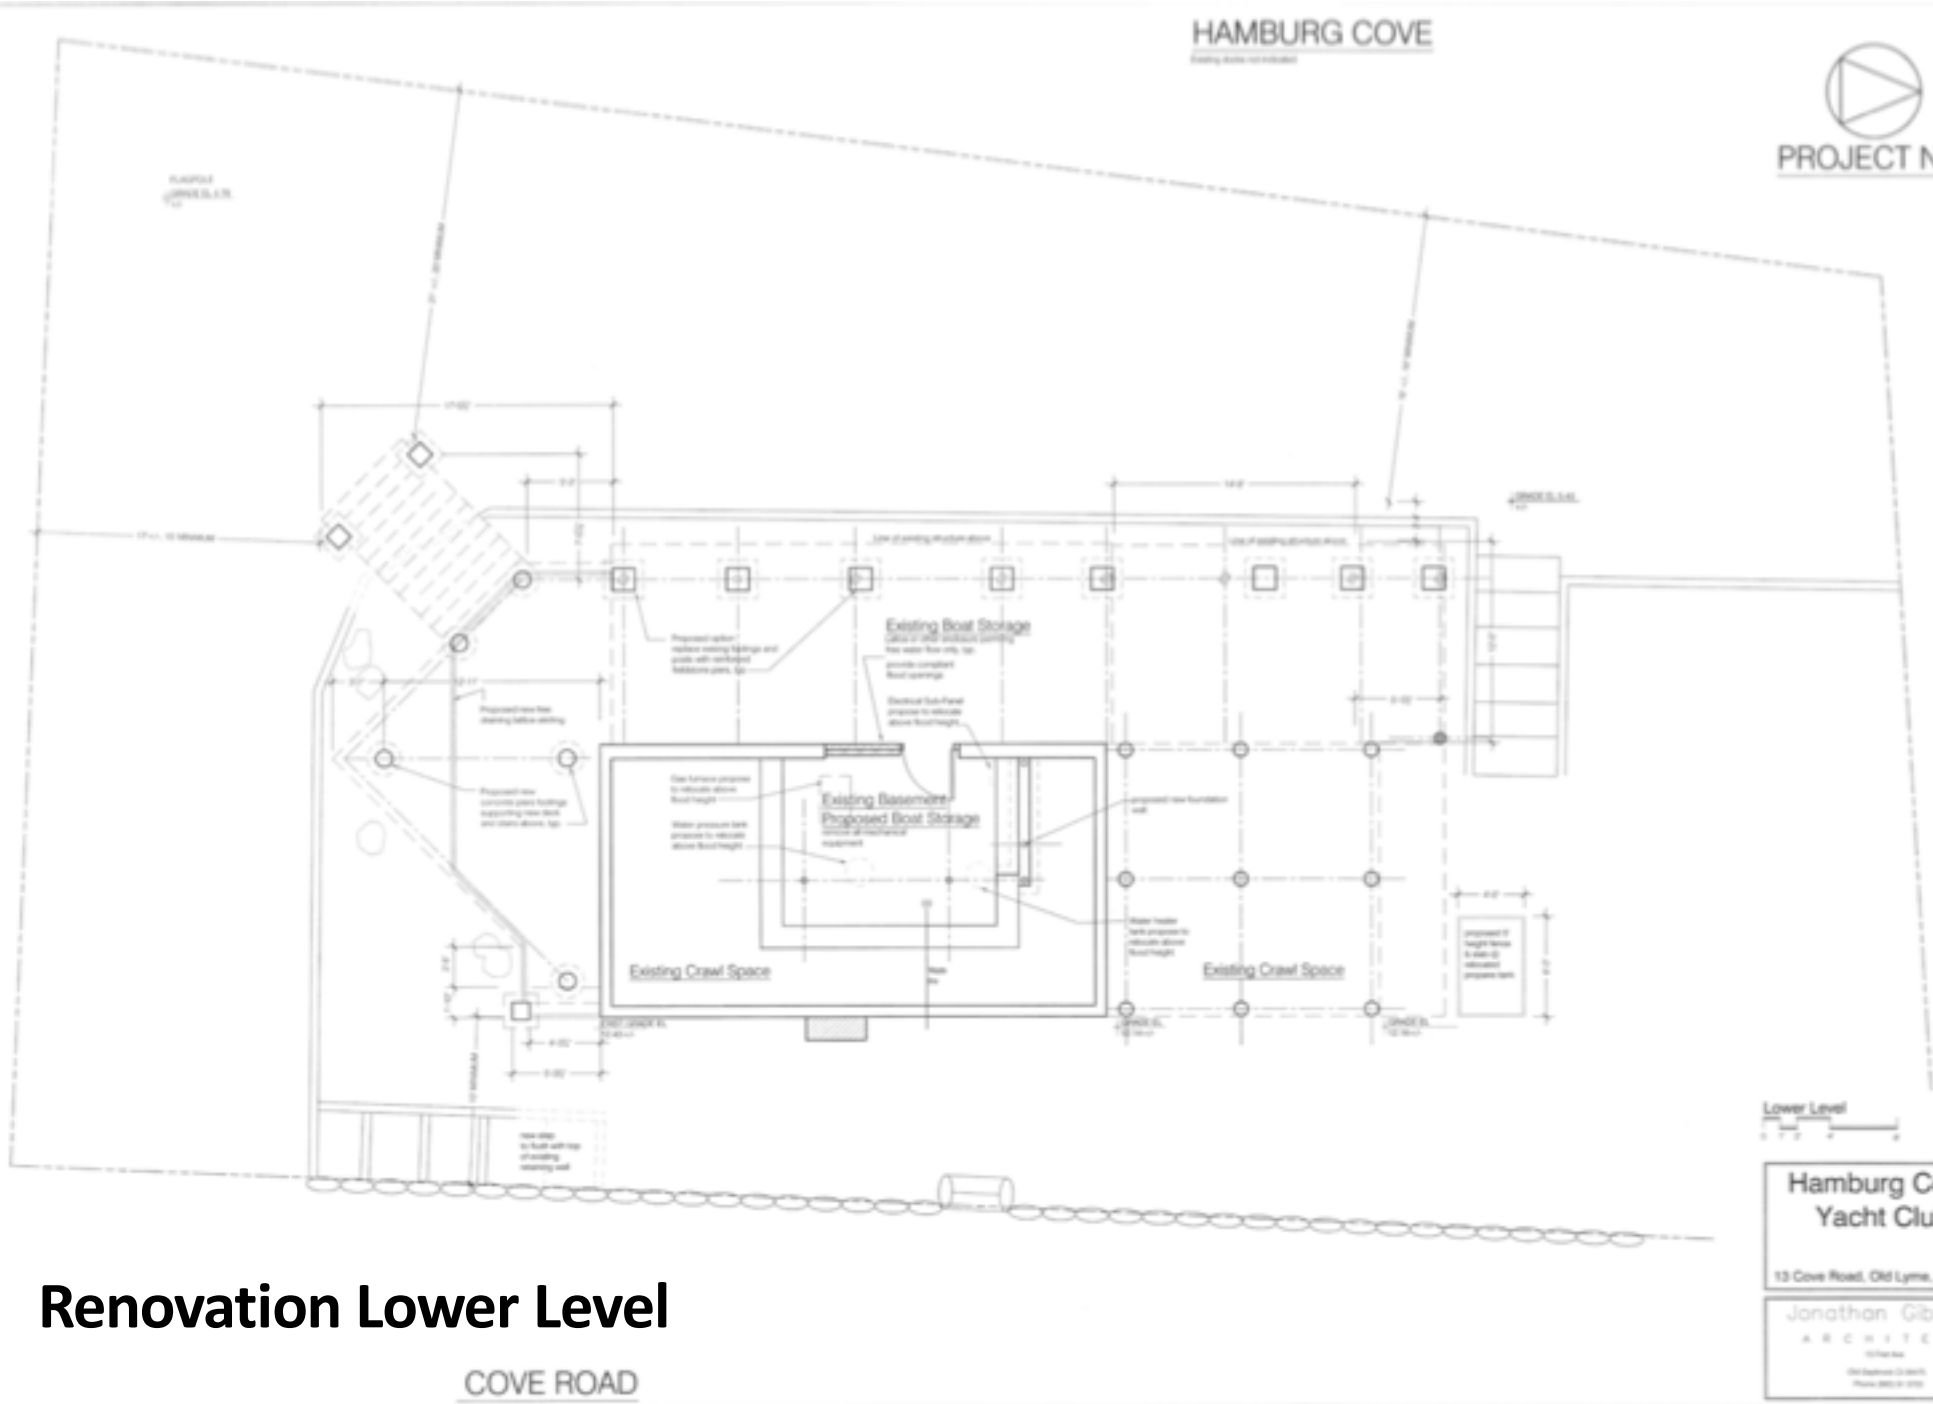

Renovation Lower Level

Lower Level
0 1 2 3 4

RECEIVED
AUGUST 6, 2014
Enterprise Builders, Inc.

Hamburg Cove
Yacht Club
13 Cove Road, Old Lyme, CT 06371

Jonathan Gibbs
ARCHITECT
107 New Ave.
Old Lyme, CT 06371
Phone: 860.439.2700

DATE: 8/5/14
SCALE: AS SHOWN
PROJECT: HAMBURG COVE YACHT CLUB
SHEET: A0

A0 11