


FOUNDATION PLAN

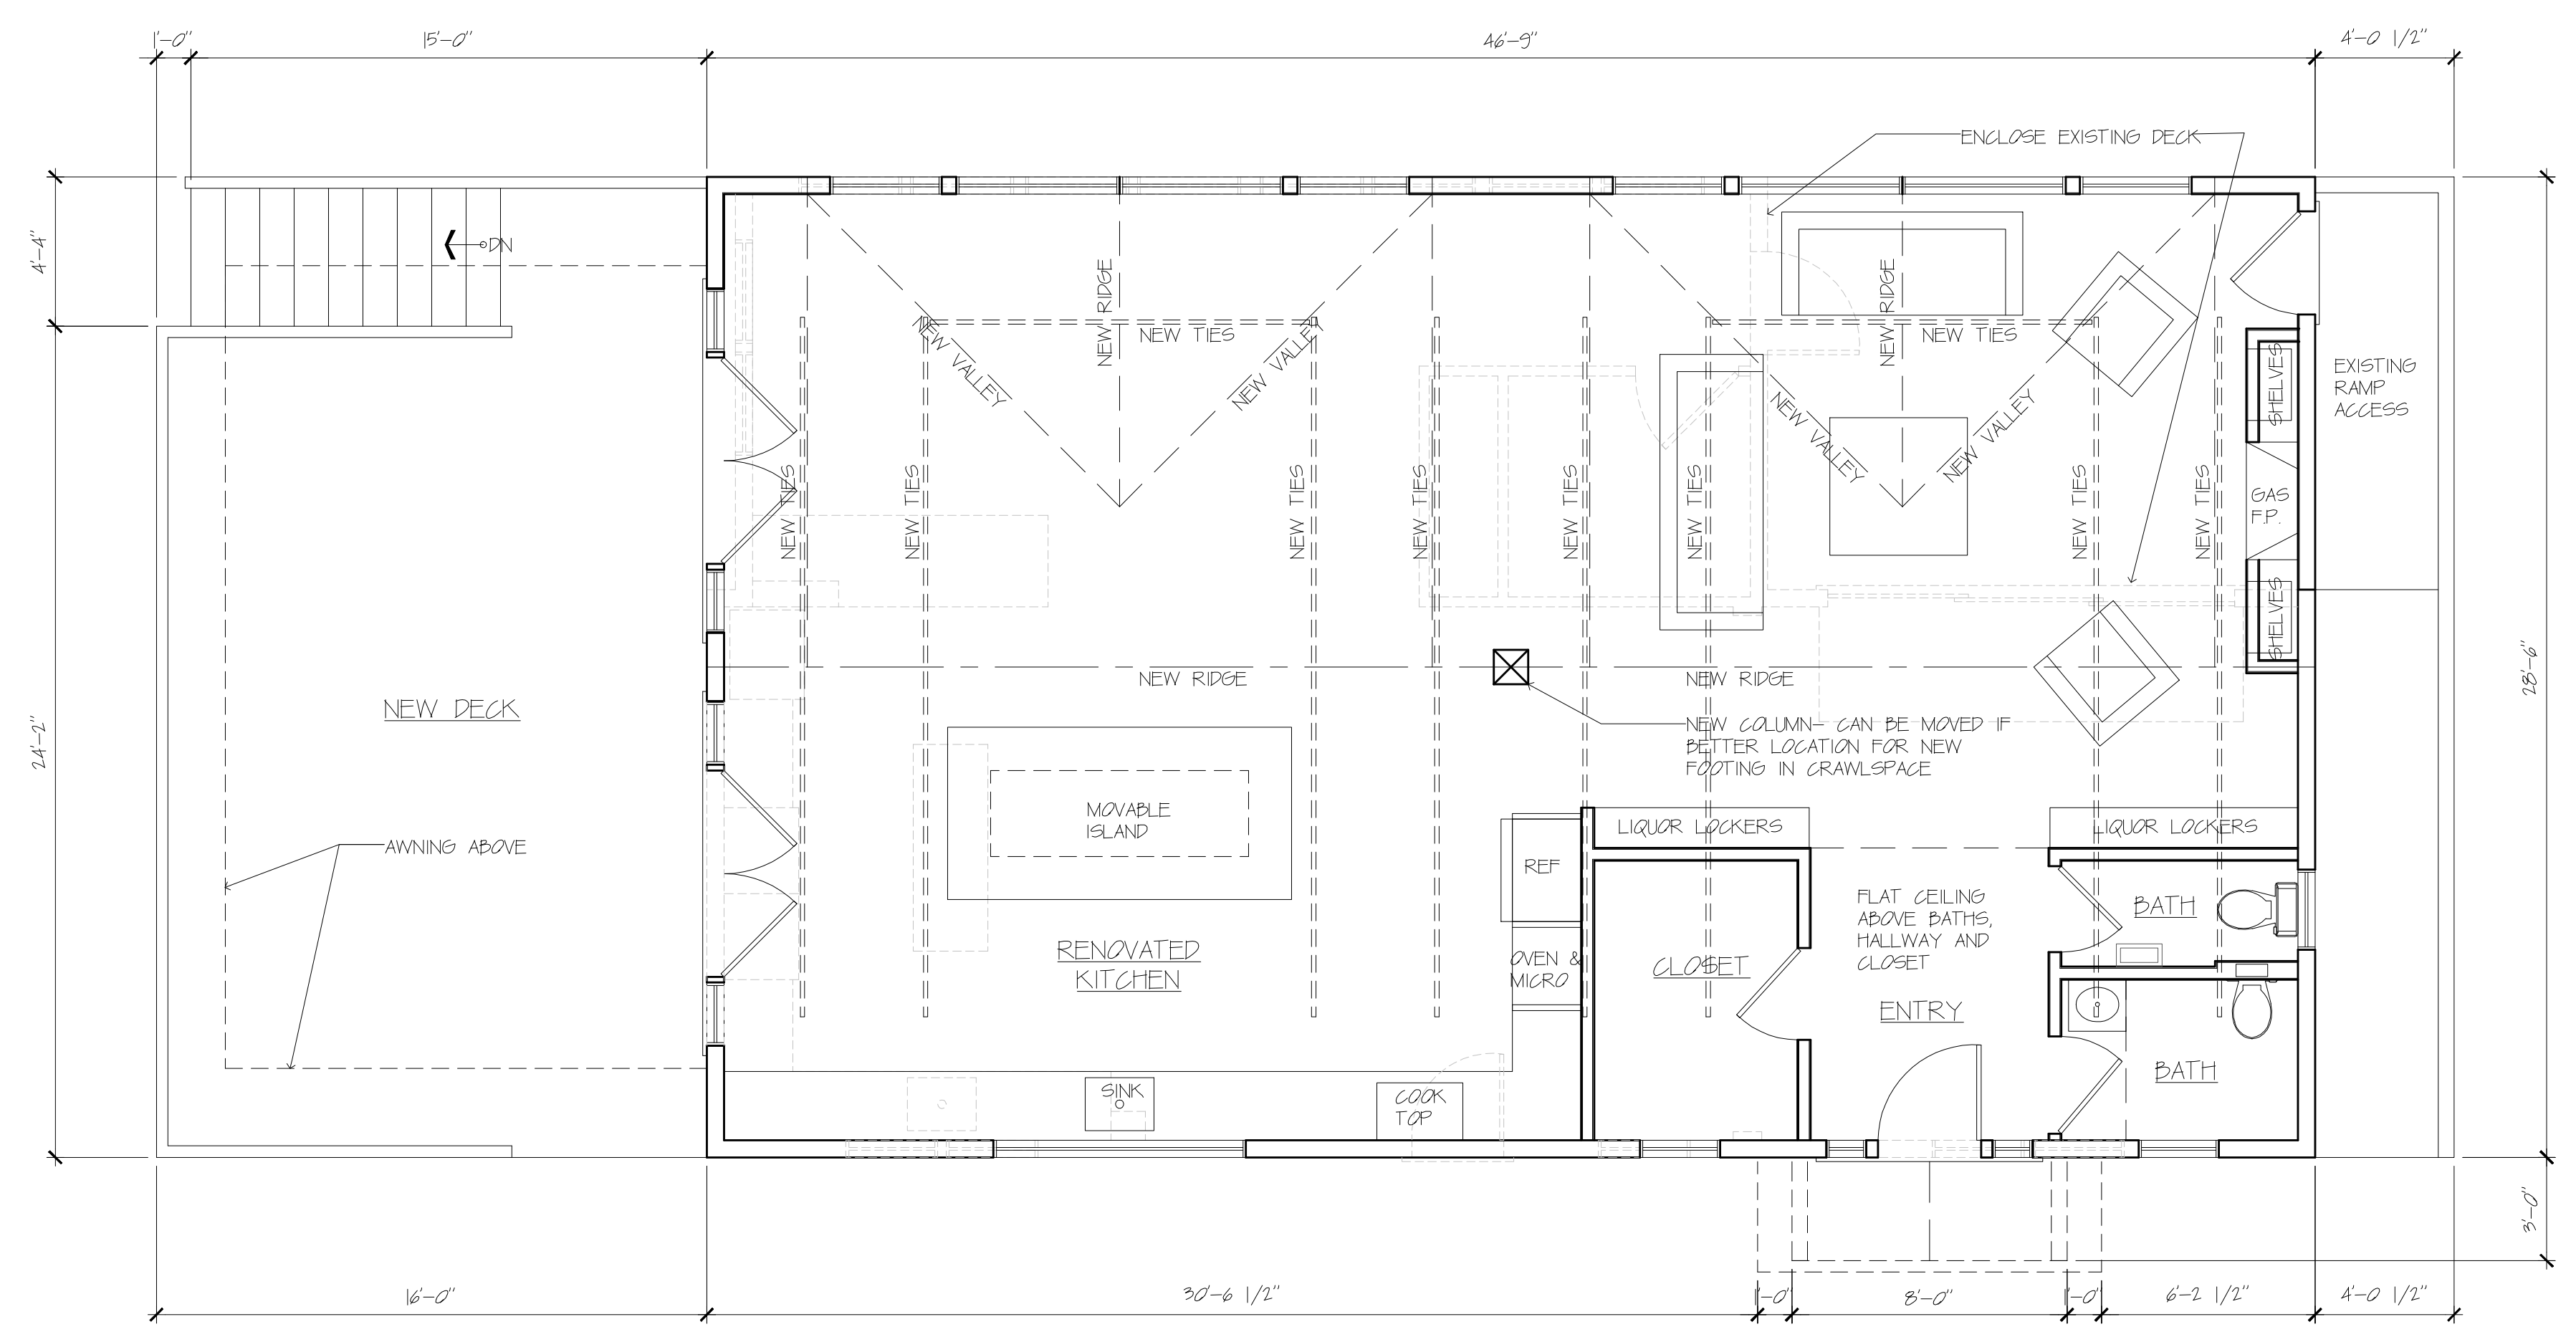

FIRST FLOOR PLAN

BROOKE GIRTY DESIGN
 741 GRASSY HILL ROAD
 LYME, CT. 06271
 860 434 1401


HAMBURG COVE YACHT CLUB
 19 COVE ROAD
 OLD LYME, CONNECTICUT

DWG TITLE
 PROPOSED FLOOR PLANS
 DATE: MAY 31, 2019
 REV: 6-14-19
 SCALE: 1/4" = 1'-0"


SHEET:
 A1



NORTH ELEVATION

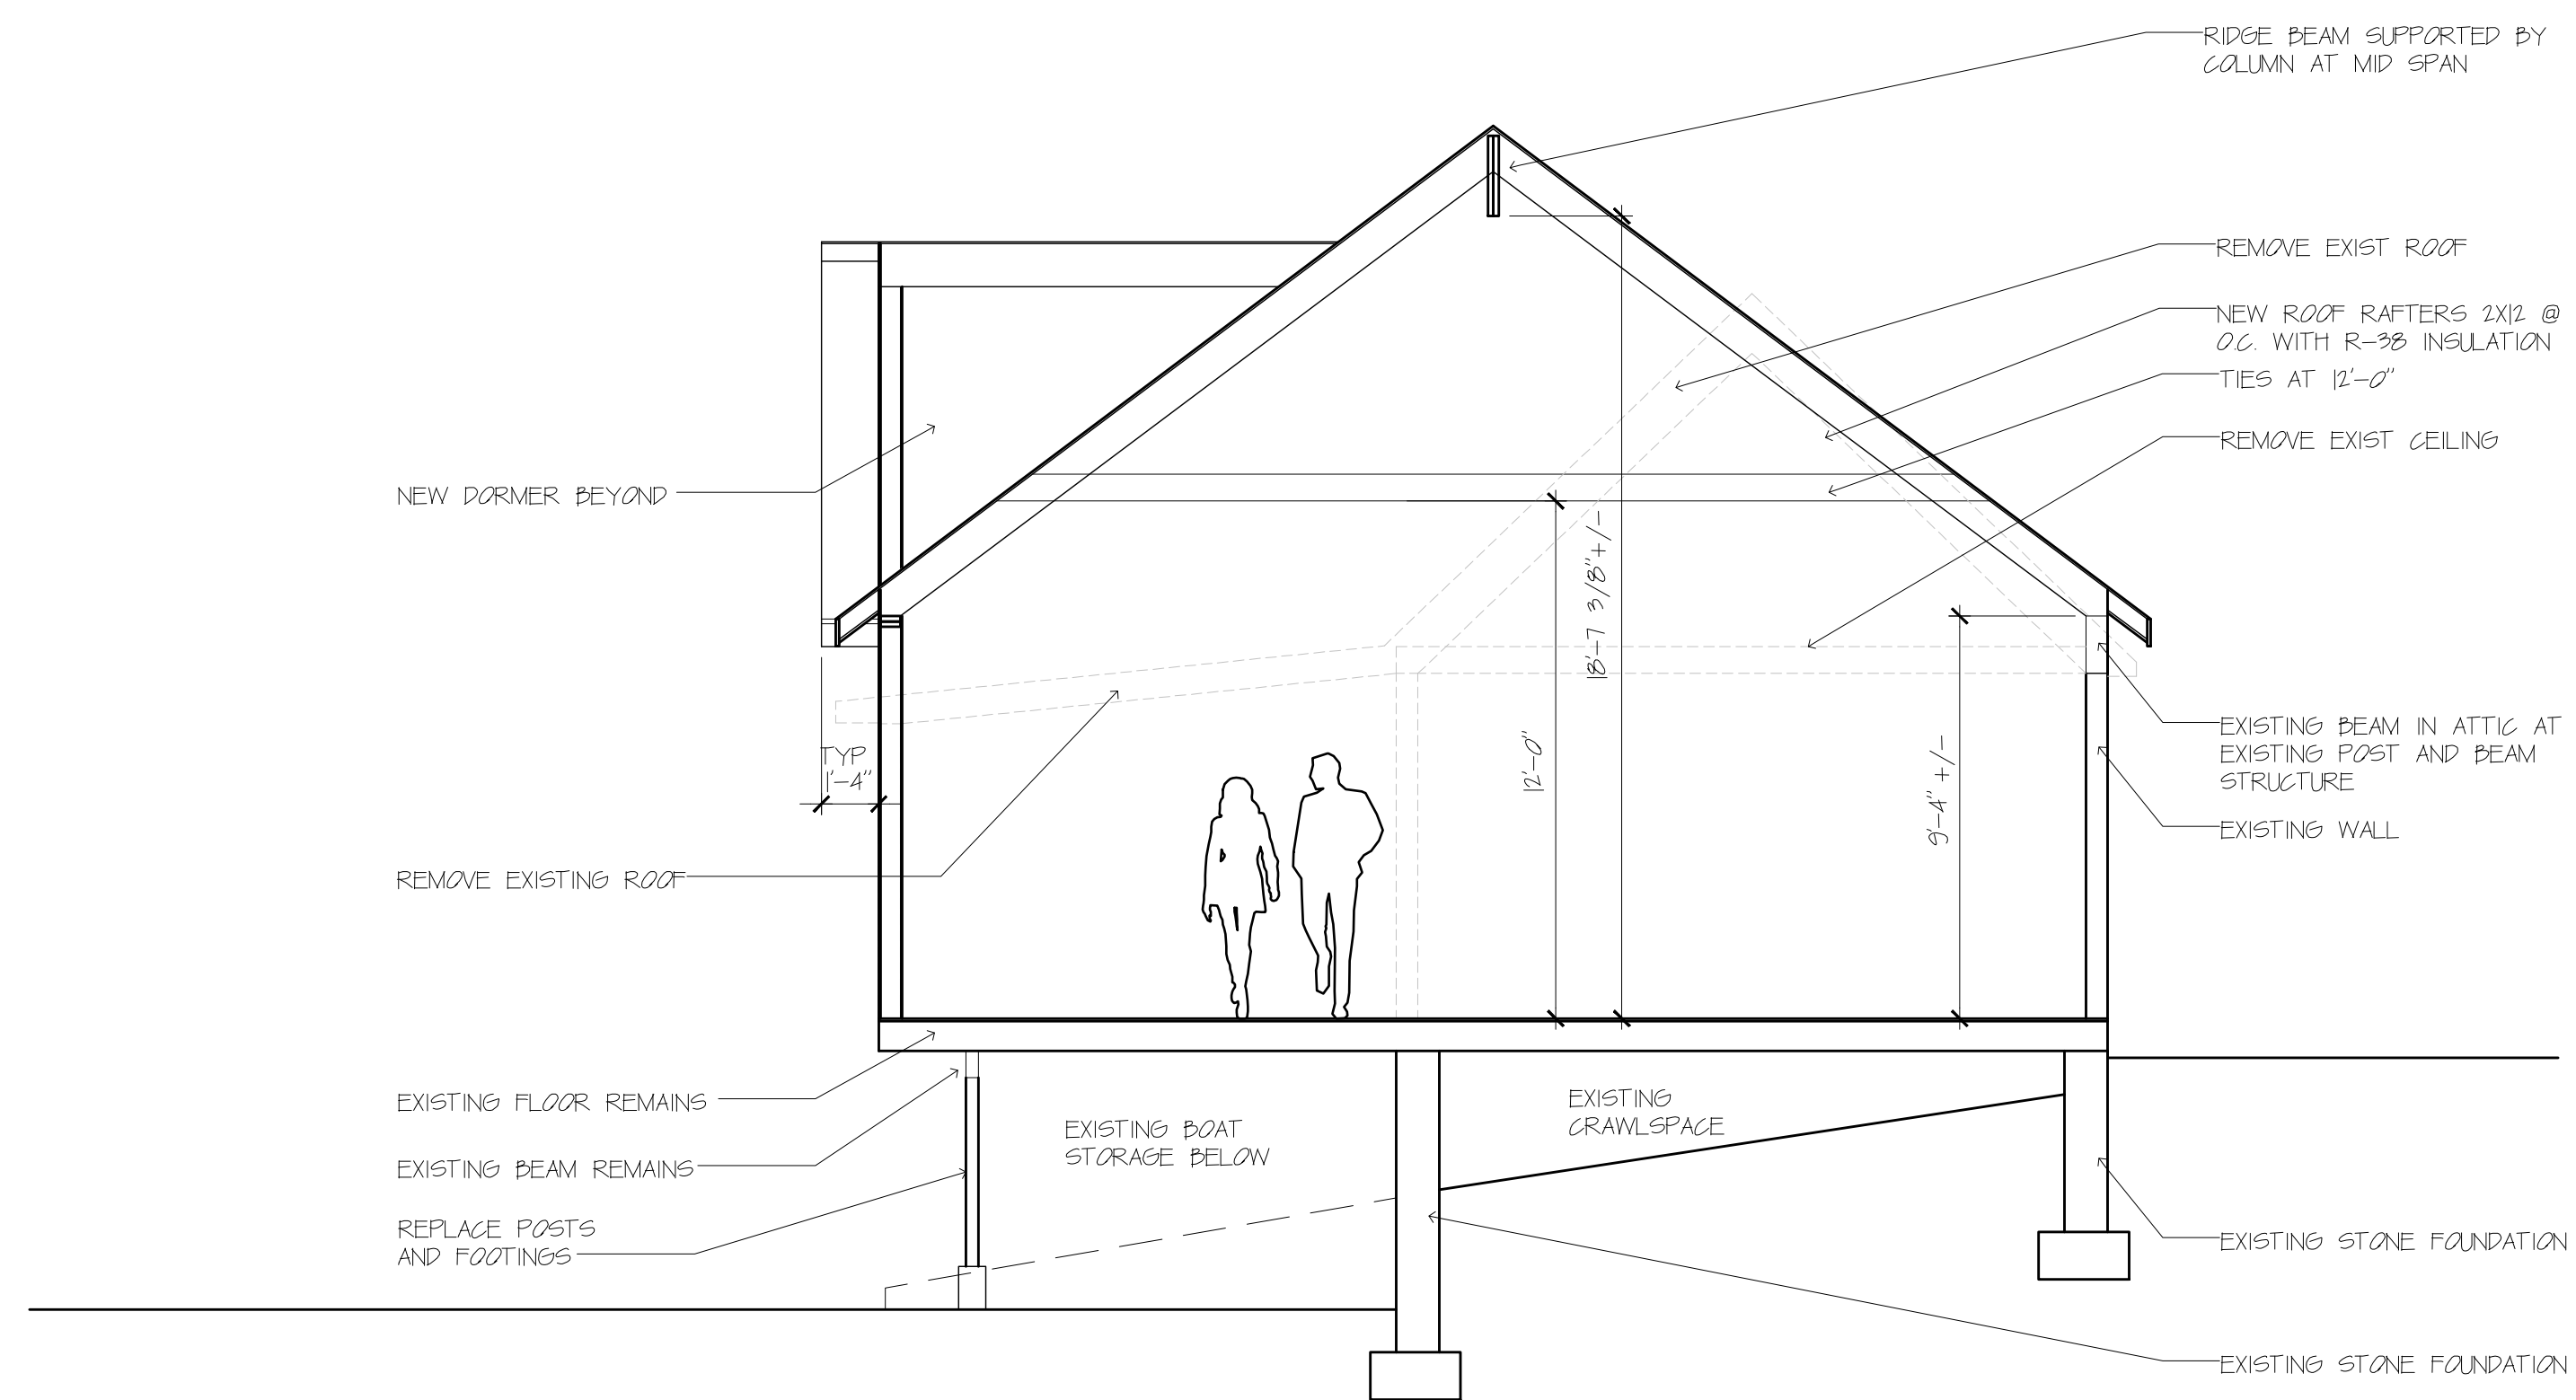

SECTION

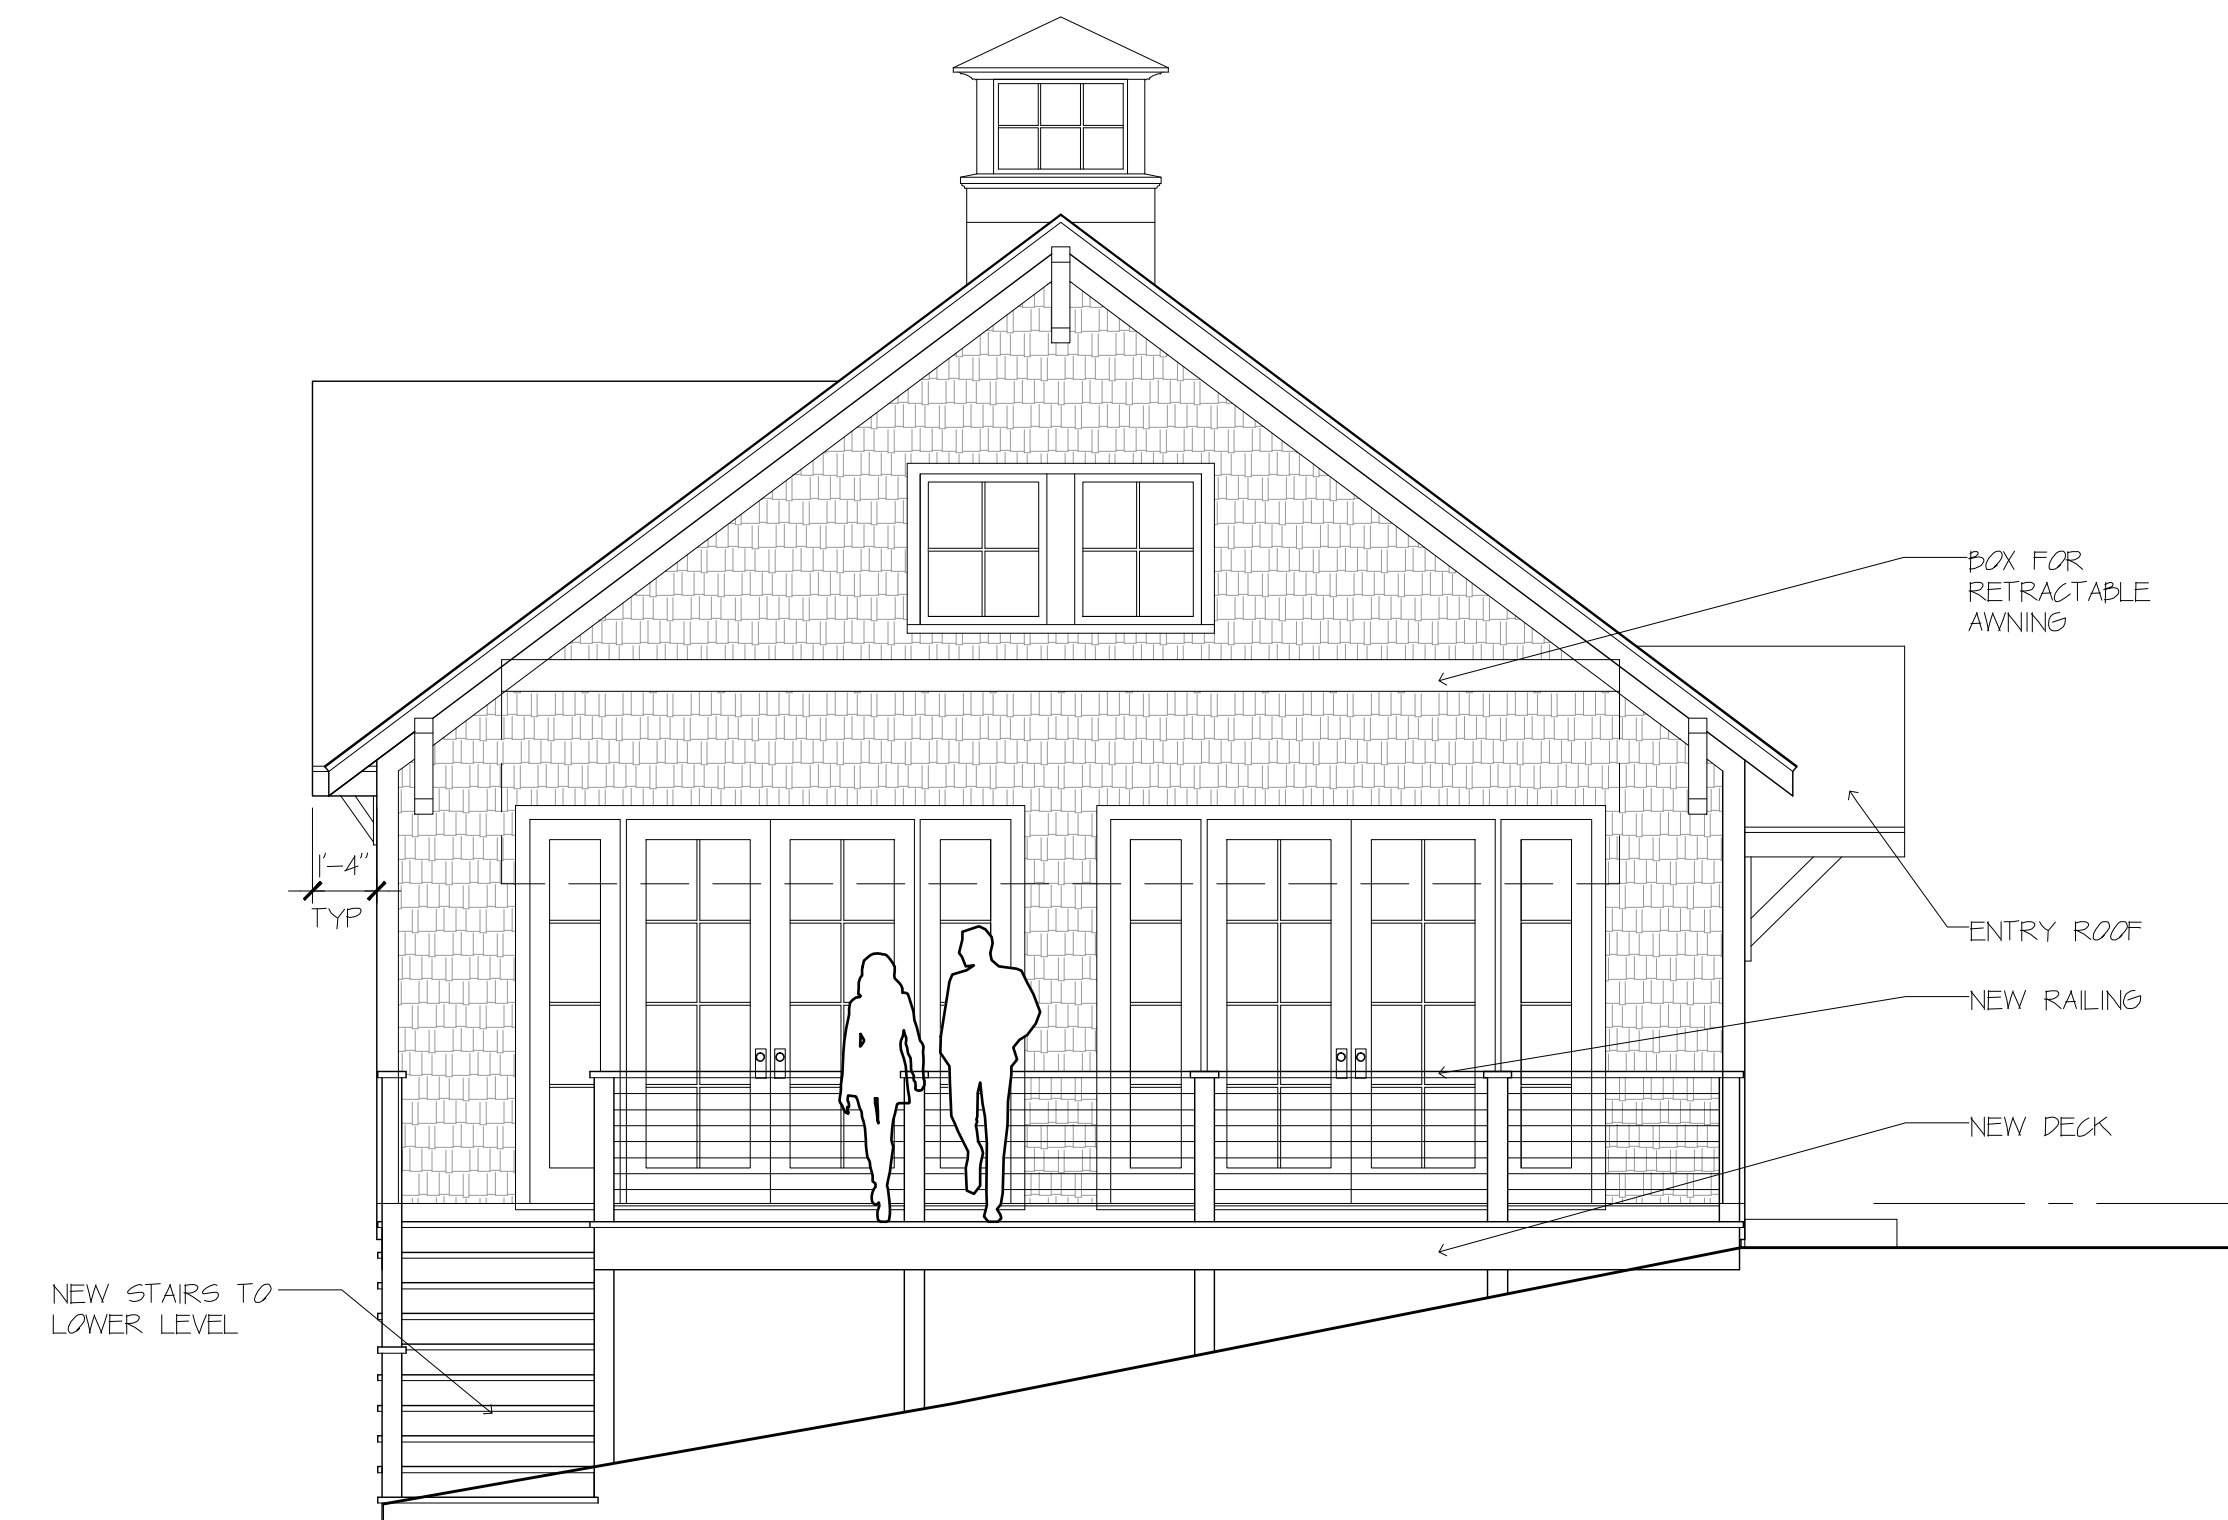

WEST ELEVATION

BROOKE GIRTY DESIGN
741 GRASSY HILL ROAD
LYME, CT 06271
860 434 1401

HAMBURG COVE YACHT CLUB
19 COVE ROAD
OLD LYME, CONNECTICUT


DWG TITLE
PROPOSED SECTION AND ELEVATIONS
DATE: MAY 31, 2019
REV: 6-14-19
SCALE: 1/4" = 1'-0"

SHEET:

A2



SOUTH ELEVATION

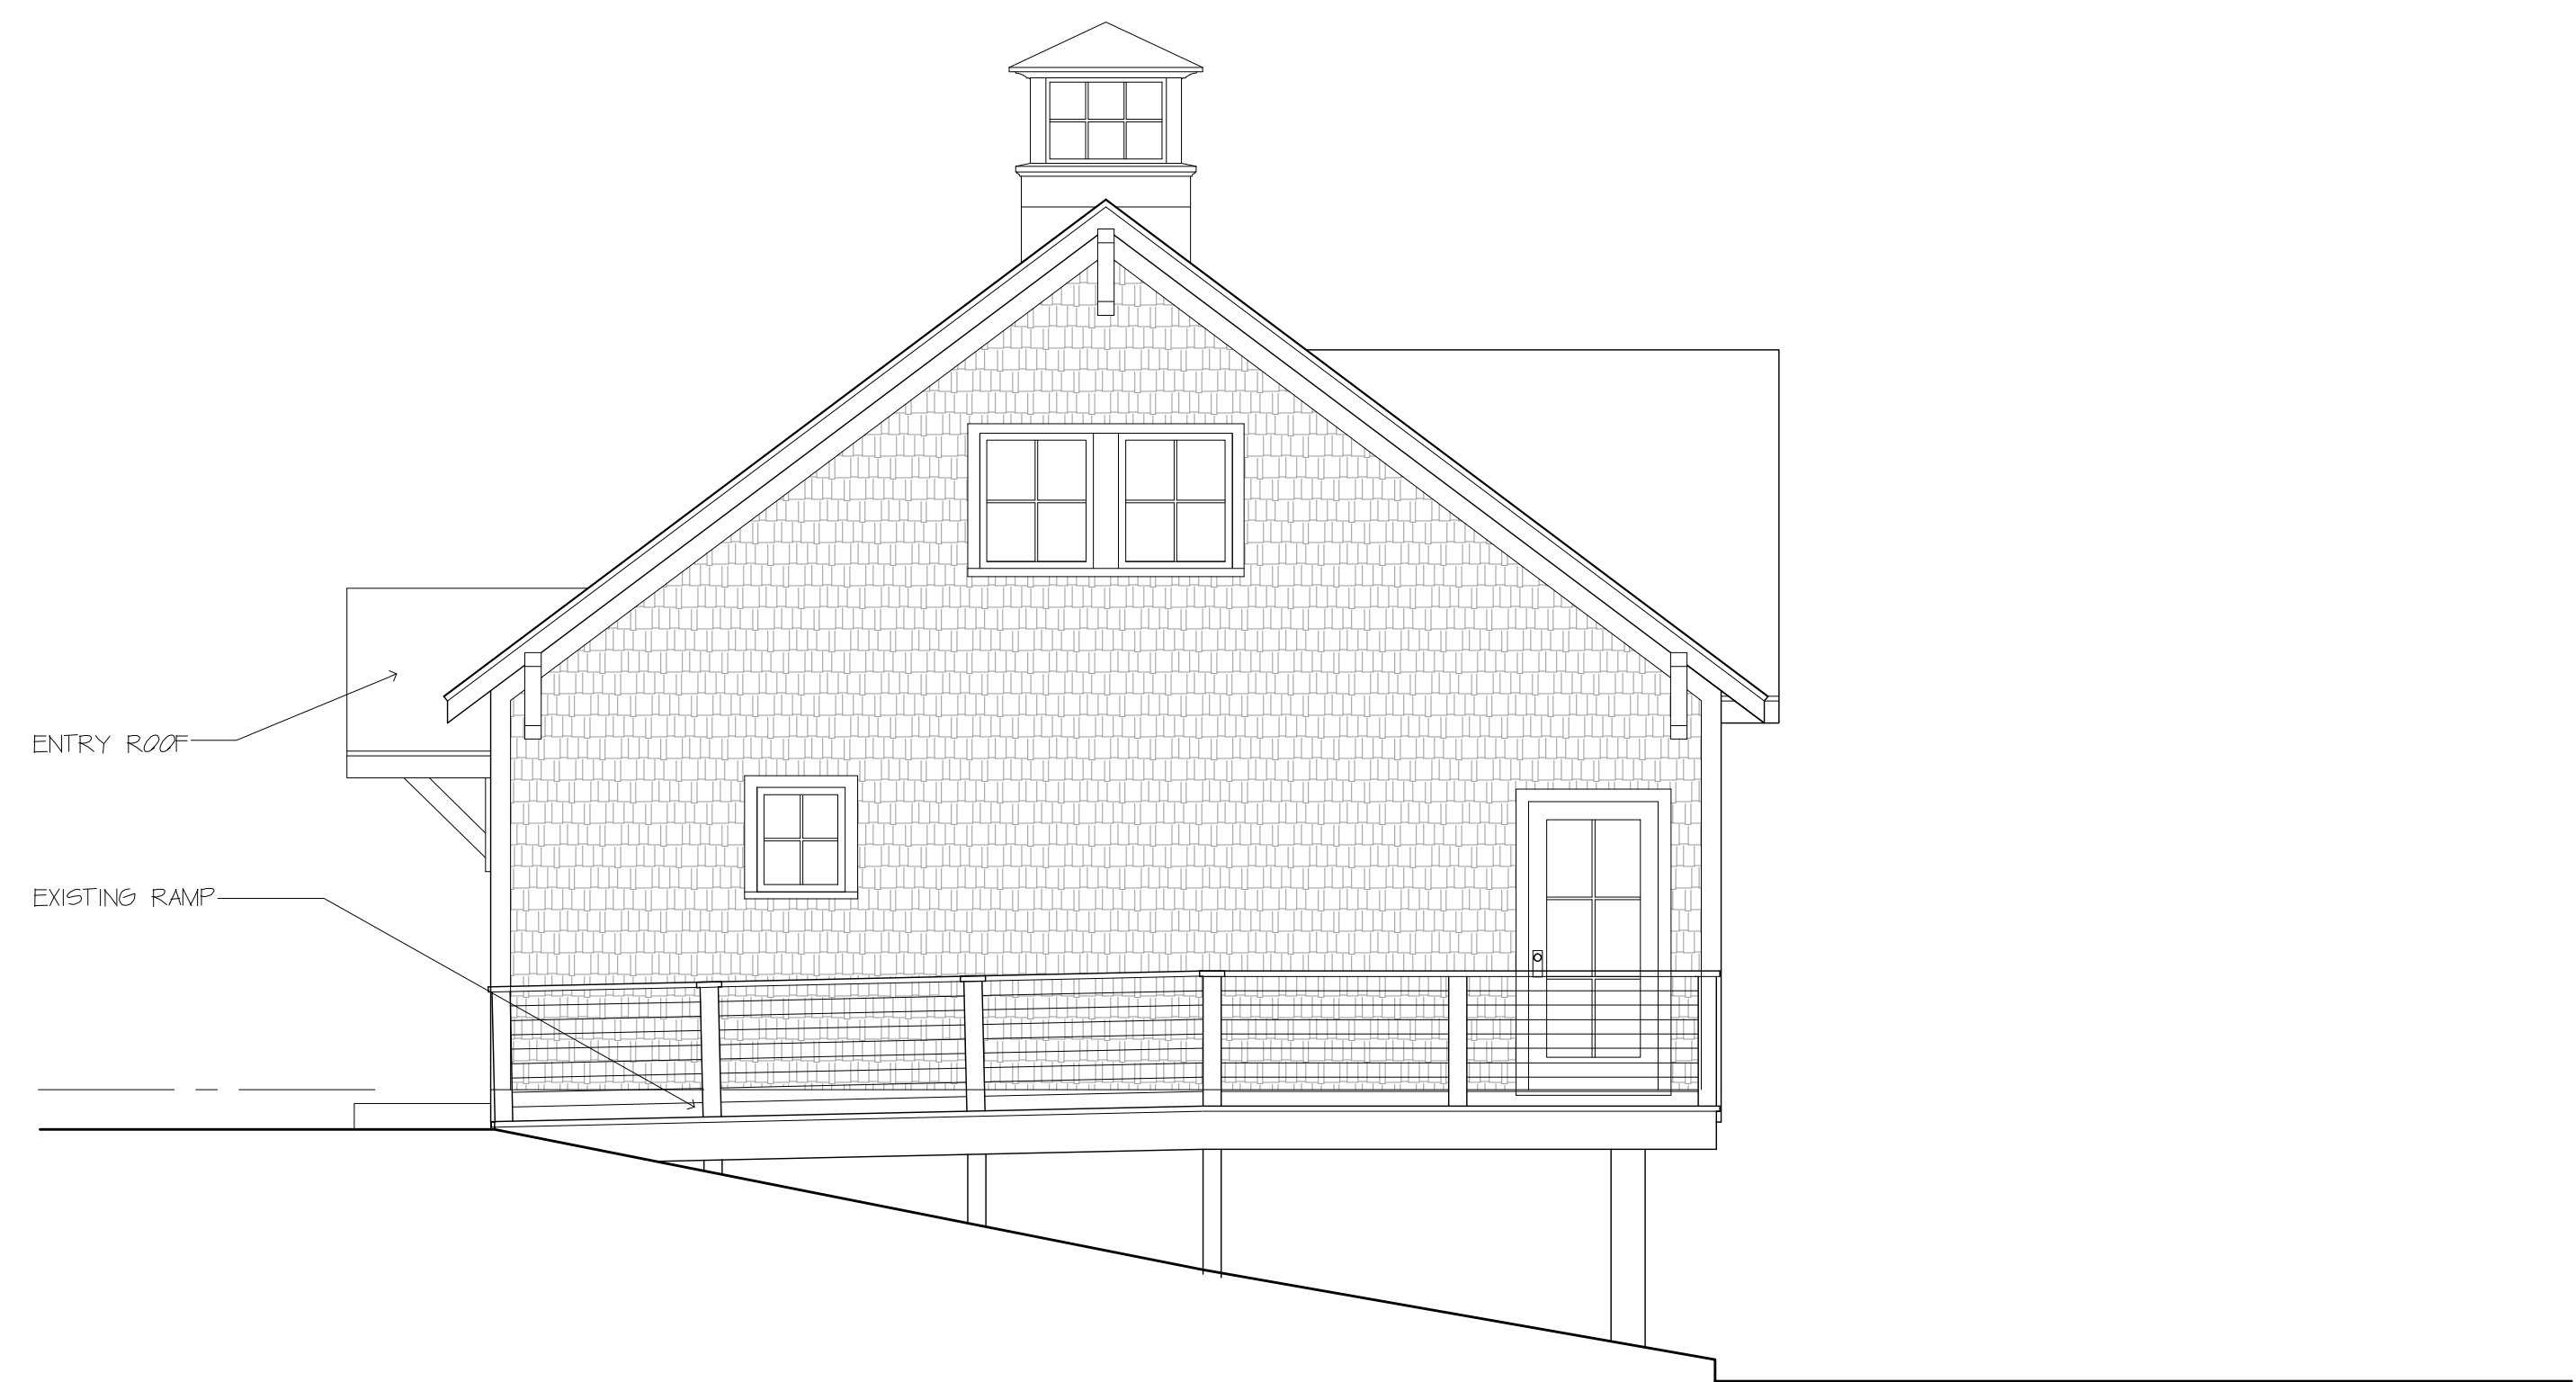

WEST ELEVATION

BROOKE GIRTY DESIGN
 741 GRASSY HILL ROAD
 LYME, CT 06371
 860 434 1401

HAMBURG COVE YACHT CLUB
 19 COVE ROAD
 OLD LYME, CONNECTICUT

DWG TITLE
 PROPOSED ELEVATIONS
 DATE: MAY 31, 2019
 REV: 6-14-19
 SCALE: 1/4" = 1'-0"

SHEET:

A3